

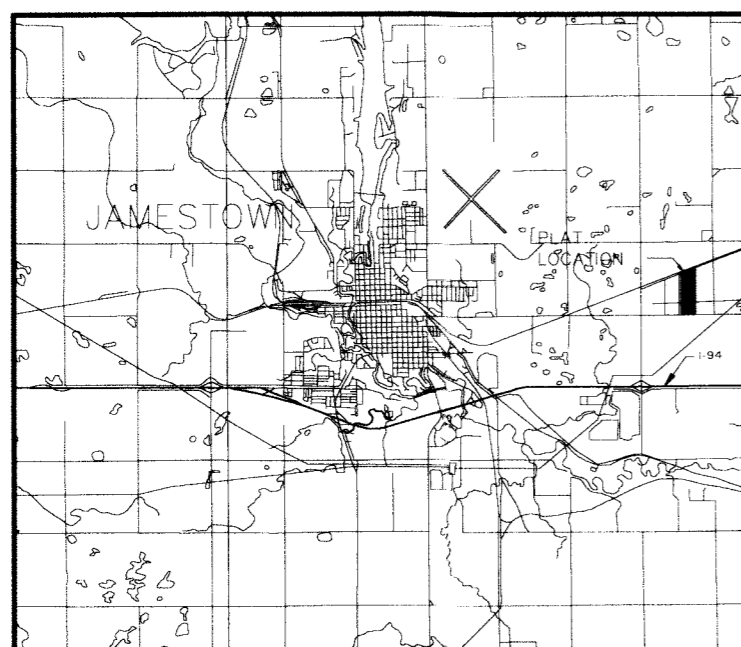


# BLOOM INDUSTRIAL ADDITION

A REPLAT OF AUDITOR'S LOT 27-1 BLOOM TOWNSHIP  
WITHIN E1/2 OF SECTION 27, T140N, R63W  
TO THE CITY OF JAMESTOWN  
STUTSMAN COUNTY, NORTH DAKOTA

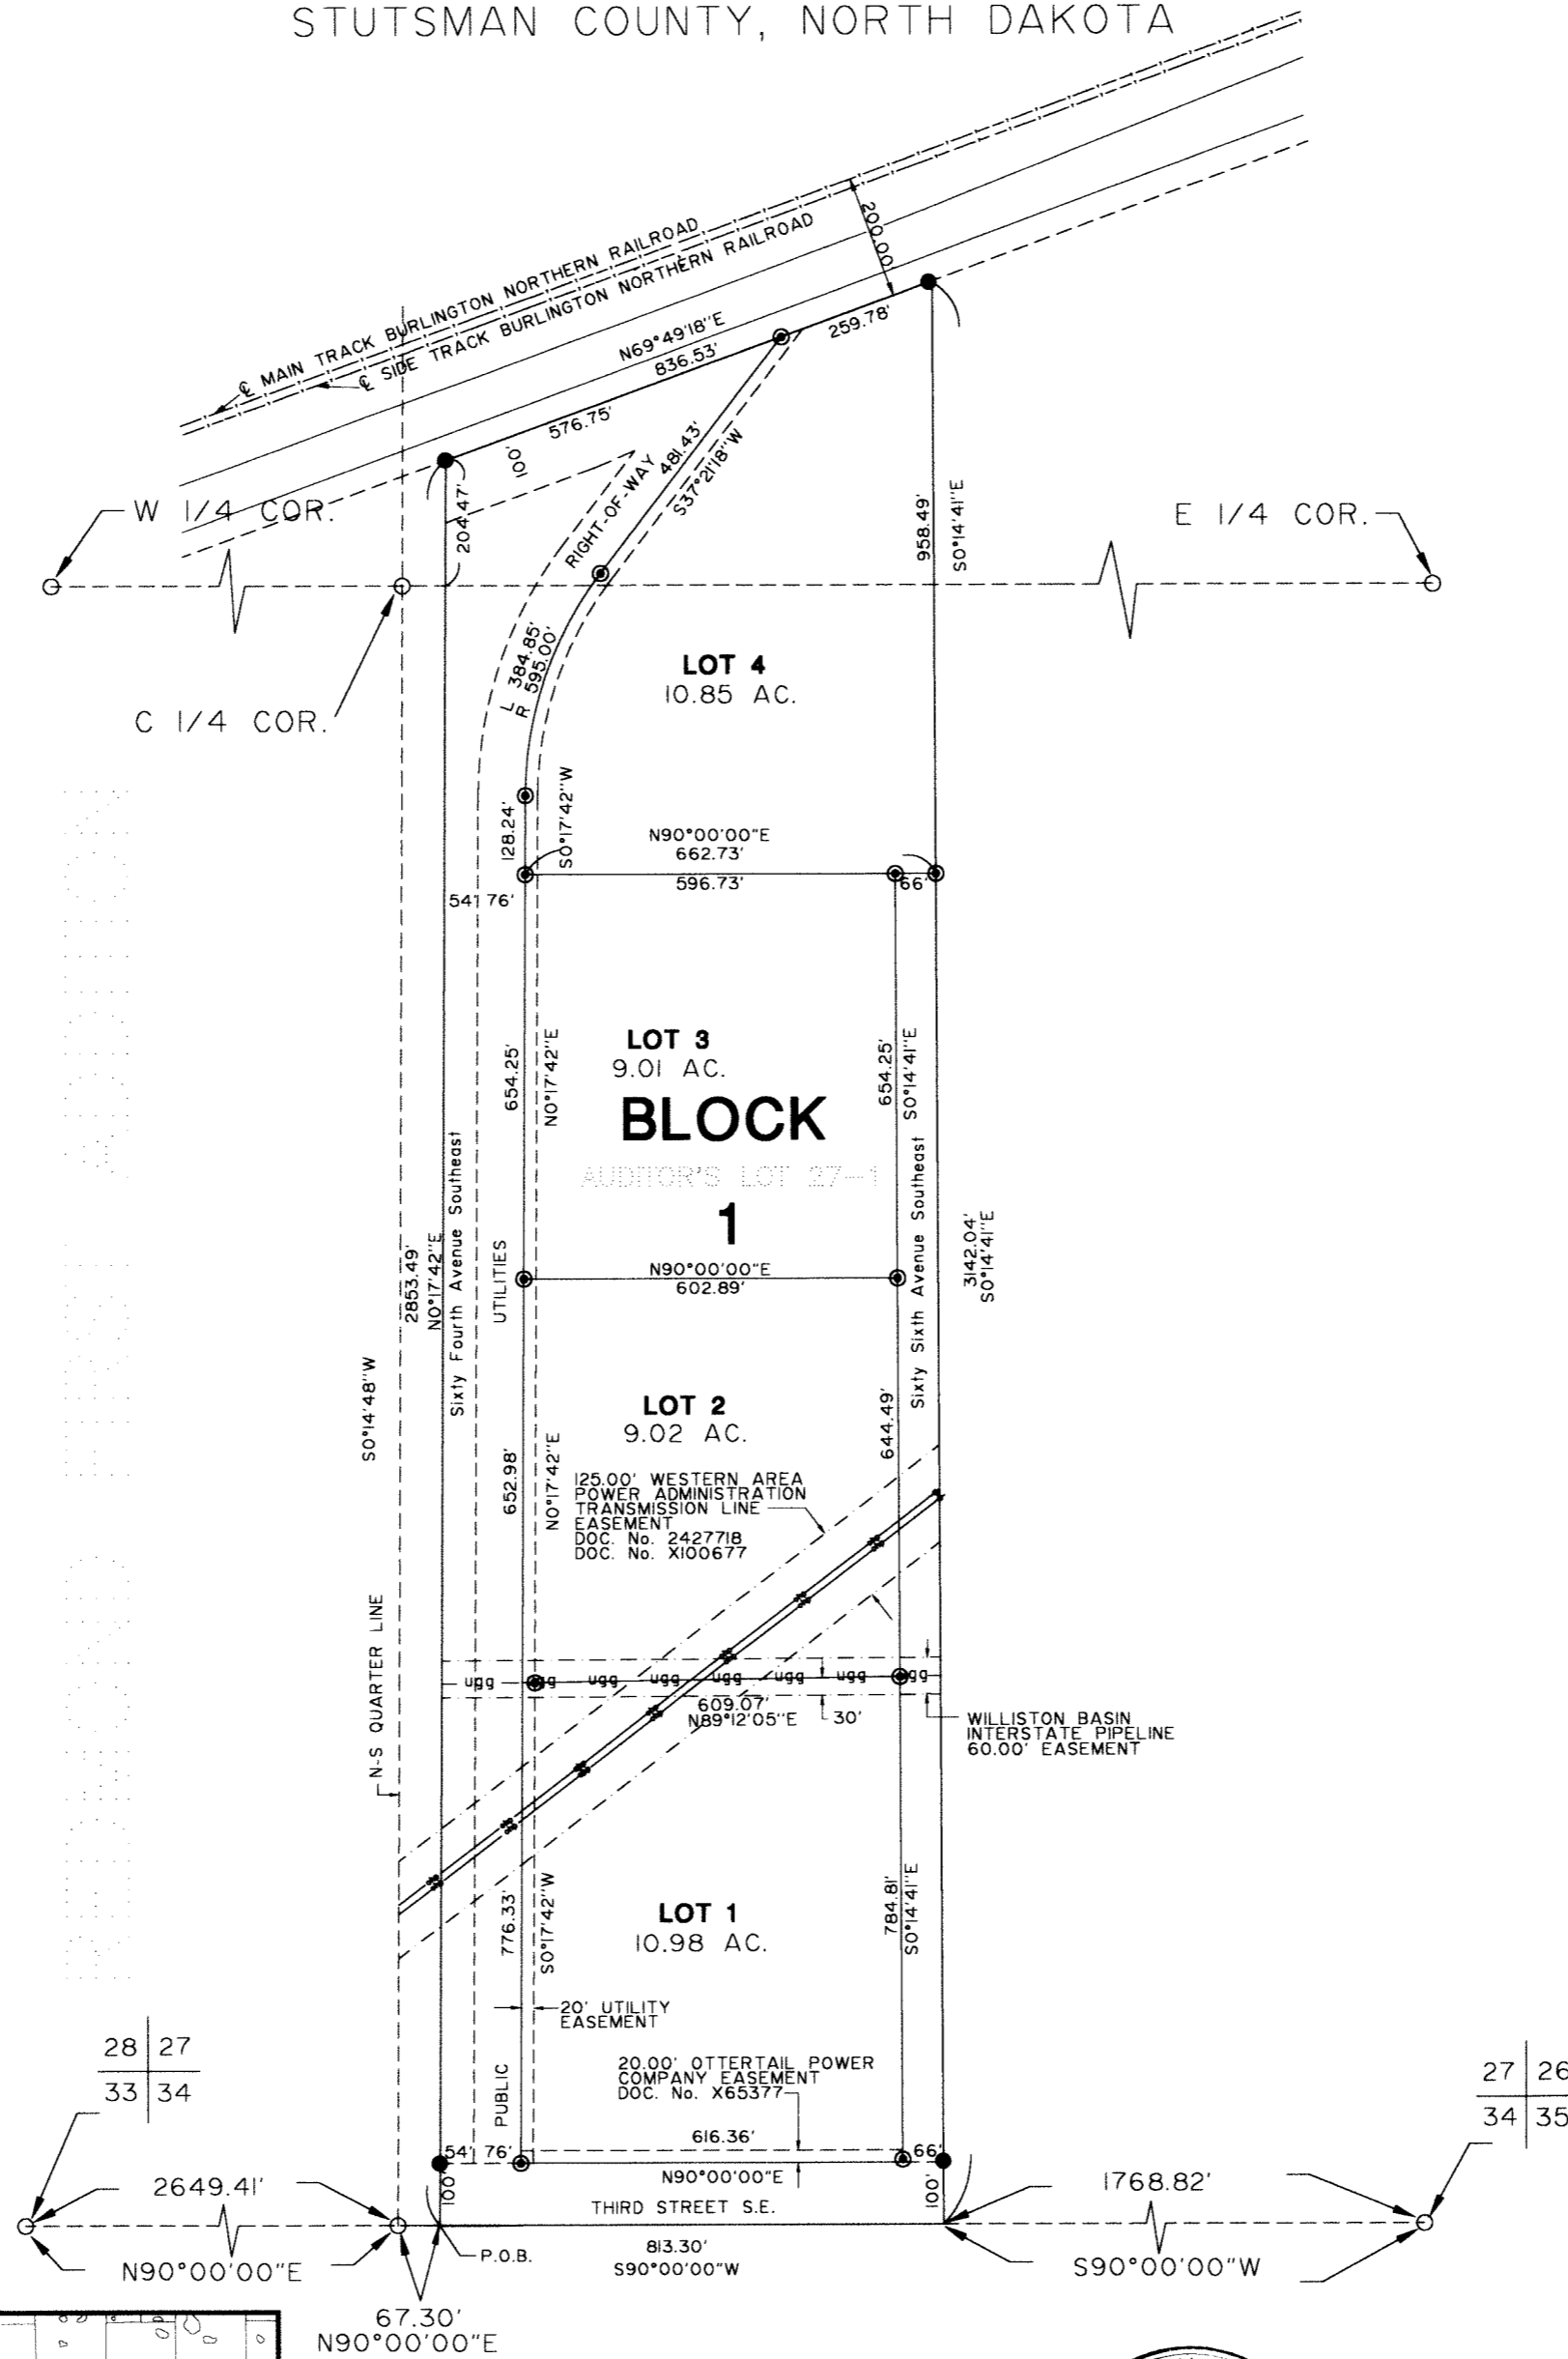

**VICINITY MAP**

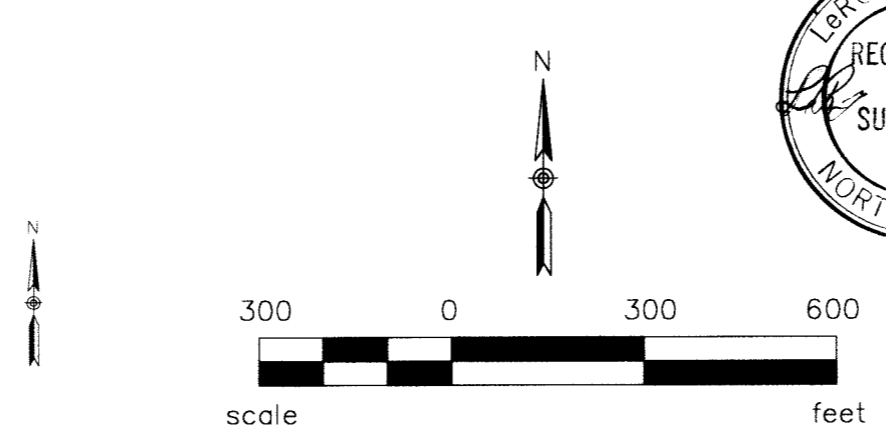

- LEGEND**
- NO. 5 REBAR WITH 1 1/4 PLASTIC CAP TO BE SET
  - SET NO. 5 REBAR WITH 1 1/4 PLASTIC CAP
  - EXISTING NO. 5 REBAR WITH 2" ALUMINUM CAP
  - GAS LINE EASEMENT
  - PROPERTY BOUNDARY
  - 20' UTILITY EASEMENT

BLOOM INDUSTRIAL ADDITION  
A REPLAT OF AUDITOR'S LOT 27-1 BLOOM TOWNSHIP  
WITHIN THE E1/2 OF SECTION 27, T140N, R63W  
TO THE CITY OF JAMESTOWN  
STUTSMAN COUNTY, NORTH DAKOTA

Page 2 of 2

The parties set forth hereon as owner's and proprietors of the land hereinafter described together with Leroy H. Kautz, Interstate Engineering Inc., a Registered Land Surveyor in the state of North Dakota; hereby declare and make known that said owners and proprietors recently caused to be platted a portion of land within E1/2 of Section 27, Township 140 North, Range 63 West of the Fifth Principal Meridian in Jamestown, Stutsman County, North Dakota, hereinafter referred to as "Bloom Industrial Addition." The plat thereof which is hereby attached was made by said LeRoy H. Kautz, in accordance with the statutes of the state of North Dakota and ordinances of the City of Jamestown, North Dakota, in such case made and provided a description of the situation and boundaries of said plat being as follows:

DESCRIPTION OF SUBDIVIDED AREA OF  
BLOOM INDUSTRIAL ADDITION IN  
JAMESTOWN, STUTSMAN COUNTY, NORTH DAKOTA

A tract of land located within the E1/2 of Section 27, T140N, R63W of the Fifth Principal Meridian, more particular described as follows:

Commencing at the southwest corner of the E1/2 of said Section 27; thence N90°00'00"E, along the south line of the E1/2 of said Section 27, 67.30 feet to the point of beginning; thence N0°17'42"E, along the east line of Redmond First Addition, 2,853.49 feet to a point on the southeasterly right-of-way line of the Burlington Northern Railroad; thence N69°49'18"E, along said right-of-way line, 836.53 feet; thence S0°14'41"E, 3,142.04 feet to a point on the south line of the E1/2 of said Section 27; thence S90°00'00"W, along said south line, 813.30 feet to the point of beginning.

Said tract of land contains 55.00 acres more or less.

Bearings for the above description were deflected from an assumed bearing of S90°00'00"W along the south line of said Section 27, T140N, R63W.

The tract of land is particularly described and set forth on the attached plat with the names, width, courses, boundaries and extent thereof. These figures representing the distances, length, and breadth denote feet and decimals thereof. The easements are as shown on the attached plat. Third Street southeast, Sixty Fourth Avenue southeast, Sixty Sixth Avenue southeast within the boundaries of this plat and the right-of-way for public utilities between Sixty Fourth Avenue southeast and Lots 1-4, Block 1 are dedicated for the public use.

OLD DESCRIPTION

Auditor's Lot 27-1, Bloom Township, within the E1/2 of Section 27, T140N, R63W.

NEW PLAT DESCRIPTION

Lots 1, 2, 3 and 4, of Block 1, Bloom Industrial Addition, a replat of Auditor's Lot 27-1, Bloom Township within the E1/2 of Section 27, T140N, R63W to the City of Jamestown, Stutsman County, North Dakota

PROPRIETOR'S CERTIFICATE

The Jamestown / Stutsman County Jobs Development Corporation, a corporation under the laws of the State of North Dakota, owner and proprietor of Auditor's Lot 27-1, Bloom Township, within the E1/2 of Section 27, T140N, R63W of the Fifth Principal Meridian, in Jamestown, Stutsman County, North Dakota have caused said tract of land to be surveyed and subdivided as shown on the attached plat and do hereby agree to said platting.

By: \_\_\_\_\_  
Steven A. Schultz  
Its: President

By: \_\_\_\_\_  
C. Alan Lindberg  
Its: Secretary / Treasurer

STATE OF NORTH DAKOTA )  
                                  ) S. S.  
COUNTY OF STUTSMAN )

On this \_\_\_\_\_ day of \_\_\_\_\_, 1998, A.D. before me, a notary public in and for said county and state, personally appeared Steven A. Schultz and C. Alan Lindberg, to me personally known, who being by me duly sworn, did say they are the President and Secretary / Treasurer respectively of Jamestown / Stutsman County Jobs Development Corporation and that this instrument is signed on behalf of the corporation.

Notary Public  
State of North Dakota  
My Commission Expires \_\_\_\_\_

SURVEYOR'S CERTIFICATE

I, LeRoy H. Kautz, Interstate Engineering, Inc., Jamestown, North Dakota, a Registered Land Surveyor in the State of North Dakota, do hereby certify that this plat is a true and correct representation of the survey of "Bloom Industrial Addition", Jamestown, Stutsman County, North Dakota as surveyed and platted by me or under my direct supervision in accordance with the statutes of the State of North Dakota and the ordinances of the City of Jamestown.

In witness whereof I have hereunto set my hand this 24<sup>th</sup> day of July, 1998, A.D.


LeRoy H. Kautz  
LeRoy H. Kautz, Registered Land Surveyor  
Registration No. 1177  
Interstate Engineering, Inc., Jamestown, ND 58401



STATE OF NORTH DAKOTA )  
                                  ) S. S.  
COUNTY OF STUTSMAN )

On this 2nd day of July, 1998, before me, a Notary Public in said county and state, personally appeared LeRoy H. Kautz, known to me to be the same person described herein and who executed the within and foregoing instrument and he acknowledged to me that he executed the same.

Judith A. Brady  
Notary Public  
State of North Dakota  
My Commission Expires 5-22-02

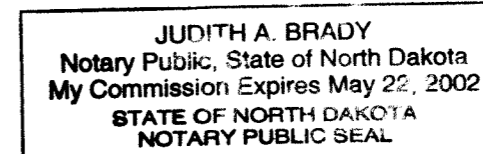

CERTIFICATE OF APPROVAL

CITY OF JAMESTOWN )  
                                  ) S. S.  
STATE OF NORTH DAKOTA )

By resolution duly passed by the City Planning and Zoning Commission of Jamestown, North Dakota on the \_\_\_\_\_ day of \_\_\_\_\_, 1998 A.D. the attached plat of "Bloom Industrial Addition," Jamestown, Stutsman County, North Dakota was duly approved and accepted.

Date: \_\_\_\_\_  
Secretary - Planning and Zoning Commission  
James R. Weight

Attest: \_\_\_\_\_  
Chairman - Planning and Zoning Commission  
Richard Stoudt, Jr.

CERTIFICATE OF APPROVAL

I have examined the attached plat of "Bloom Industrial Addition", Jamestown, Stutsman County, North Dakota and hereby give my approval.

Date: \_\_\_\_\_

Waide Kritsky, City Engineer  
Jamestown, North Dakota

CITY OF JAMESTOWN )  
                                  ) S. S.  
STATE OF NORTH DAKOTA )

By resolution duly passed by the City Council of Jamestown, North Dakota on the \_\_\_\_\_ day of \_\_\_\_\_, 1998 A.D., the attached plat of "Bloom Industrial Addition", Jamestown, Stutsman County, North Dakota was duly approved and accepted and the plat thereof ordered filed in the Office of the City Auditor and the Office of the City Engineer.

Date: \_\_\_\_\_

Attest: \_\_\_\_\_  
City Auditor - Jeff Fuchs

\_\_\_\_\_  
Mayor - Charles Kourajian